


1階平面図 1/300

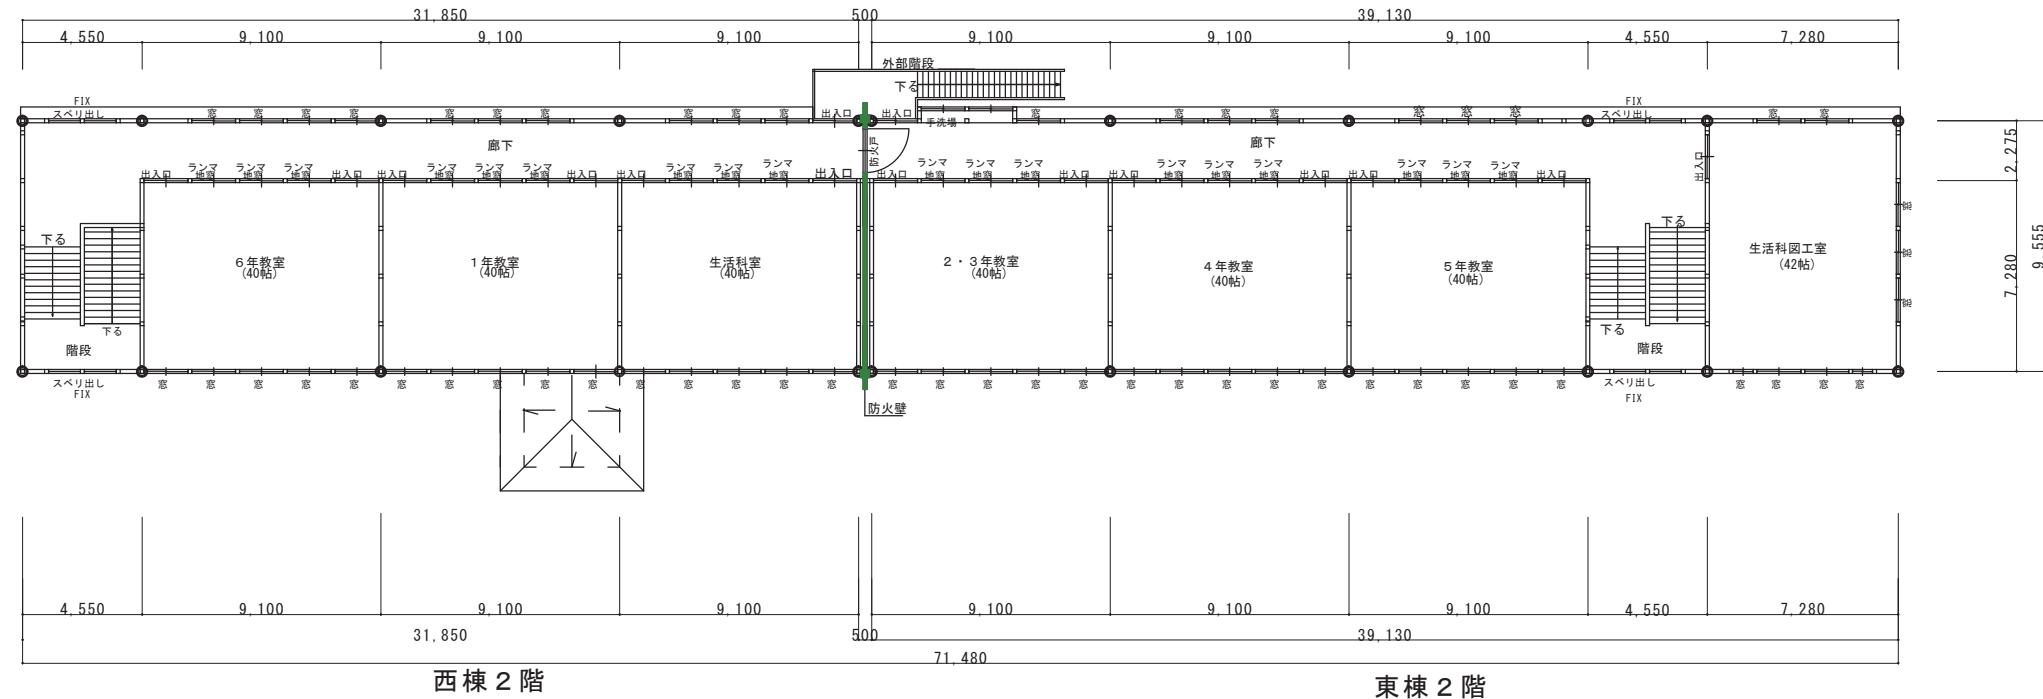

西棟 2階

東棟 2階

2階平面図 1/300

